




EAST ELEVATION

SCALE 1:250

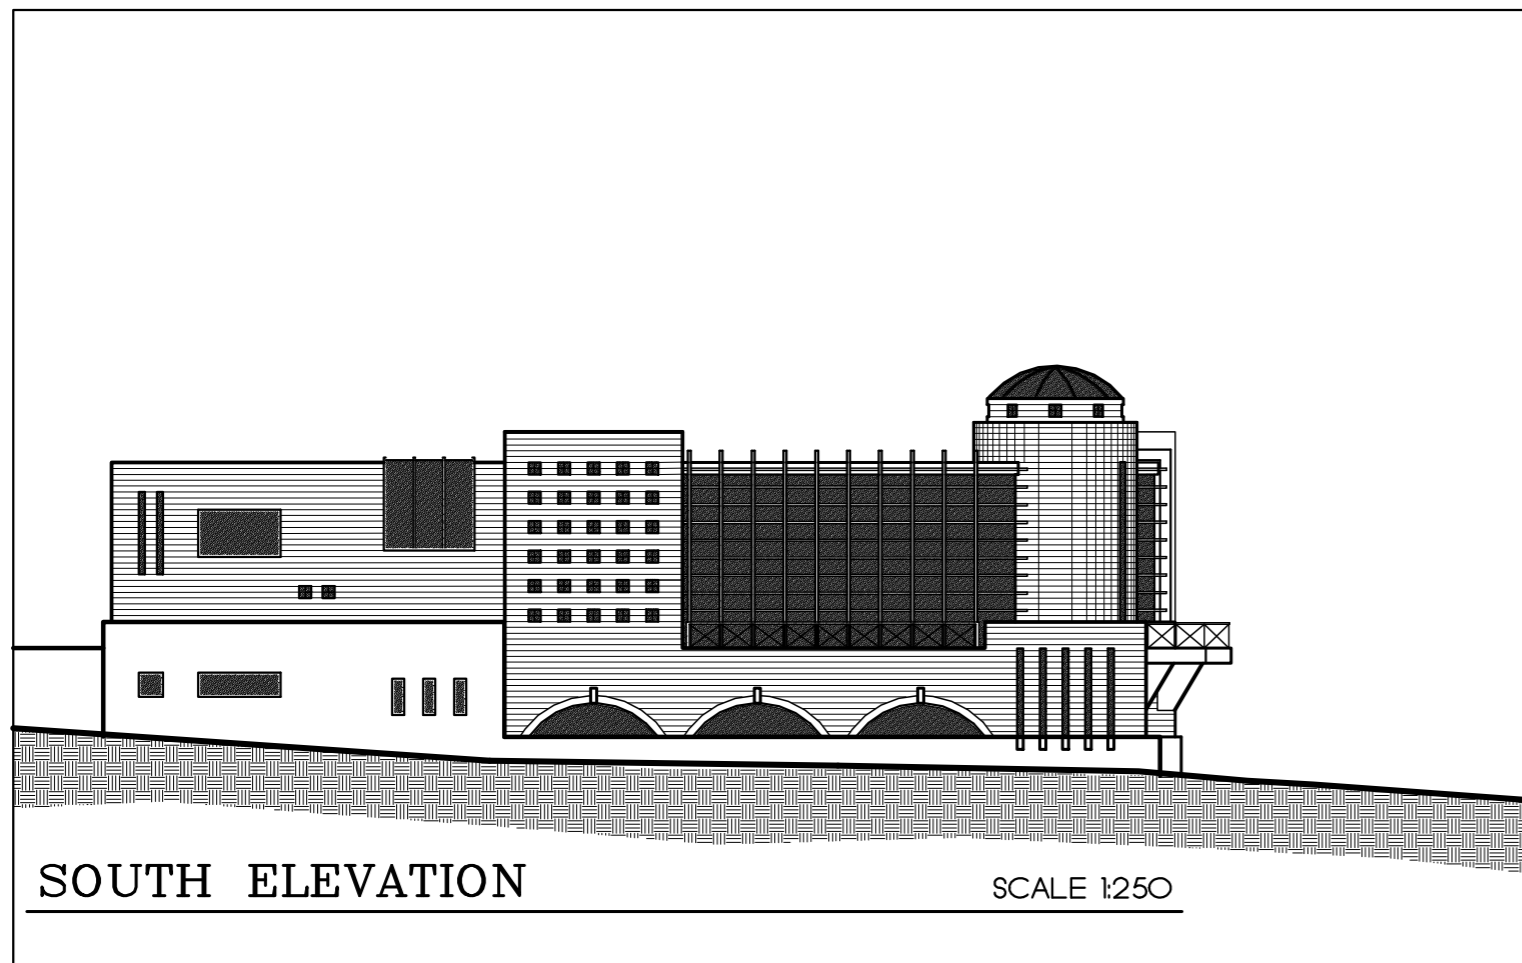

SOUTH ELEVATION

SCALE 1:250

PENIEL FELLOWSHIP

*WORSHIP FACILITY &
CONFERENCE CENTER*